

NO. OF MANHOLE				
LINE	No. of MH A	No. of MH B	No. of MH C	TOTAL
1	72	18	1	91
2	23	5	5	33
3	19	2	5	26
4	7	-	3	10
5	17	2	3	22
6	40	6	9	55
7	6	-	2	8
8	32	3	9	44
9	35	3	10	48
10	4	-	2	6
11	38	2	3	43
12	4	-	1	5
13	39	2	3	44
14	54	9	14	77
15	14	2	1	17
16	9	1	1	11
17	87	10	14	111
TOTAL	500	65	86	651

REMARK :- / ()
TYPE OF MANHOLE
NO. OF MANHOLE
LINE OF WASTEWATER COLLECTION PIPE

REMARKS

— : HDPE PIPE Ø160 mm.

- - - : HDPE PIPE Ø225 mm.

- . - . - : HDPE PIPE Ø350 mm.

- - - - - : HDPE PIPE Ø400 mm.

— : HDPE PIPE Ø500 mm.



■ : MH A

● : MH B

□ : MH C

— □ : FCO [จำนวน 28 บ่อ]

— □ : บ่อพัก [จำนวน 14 บ่อ]

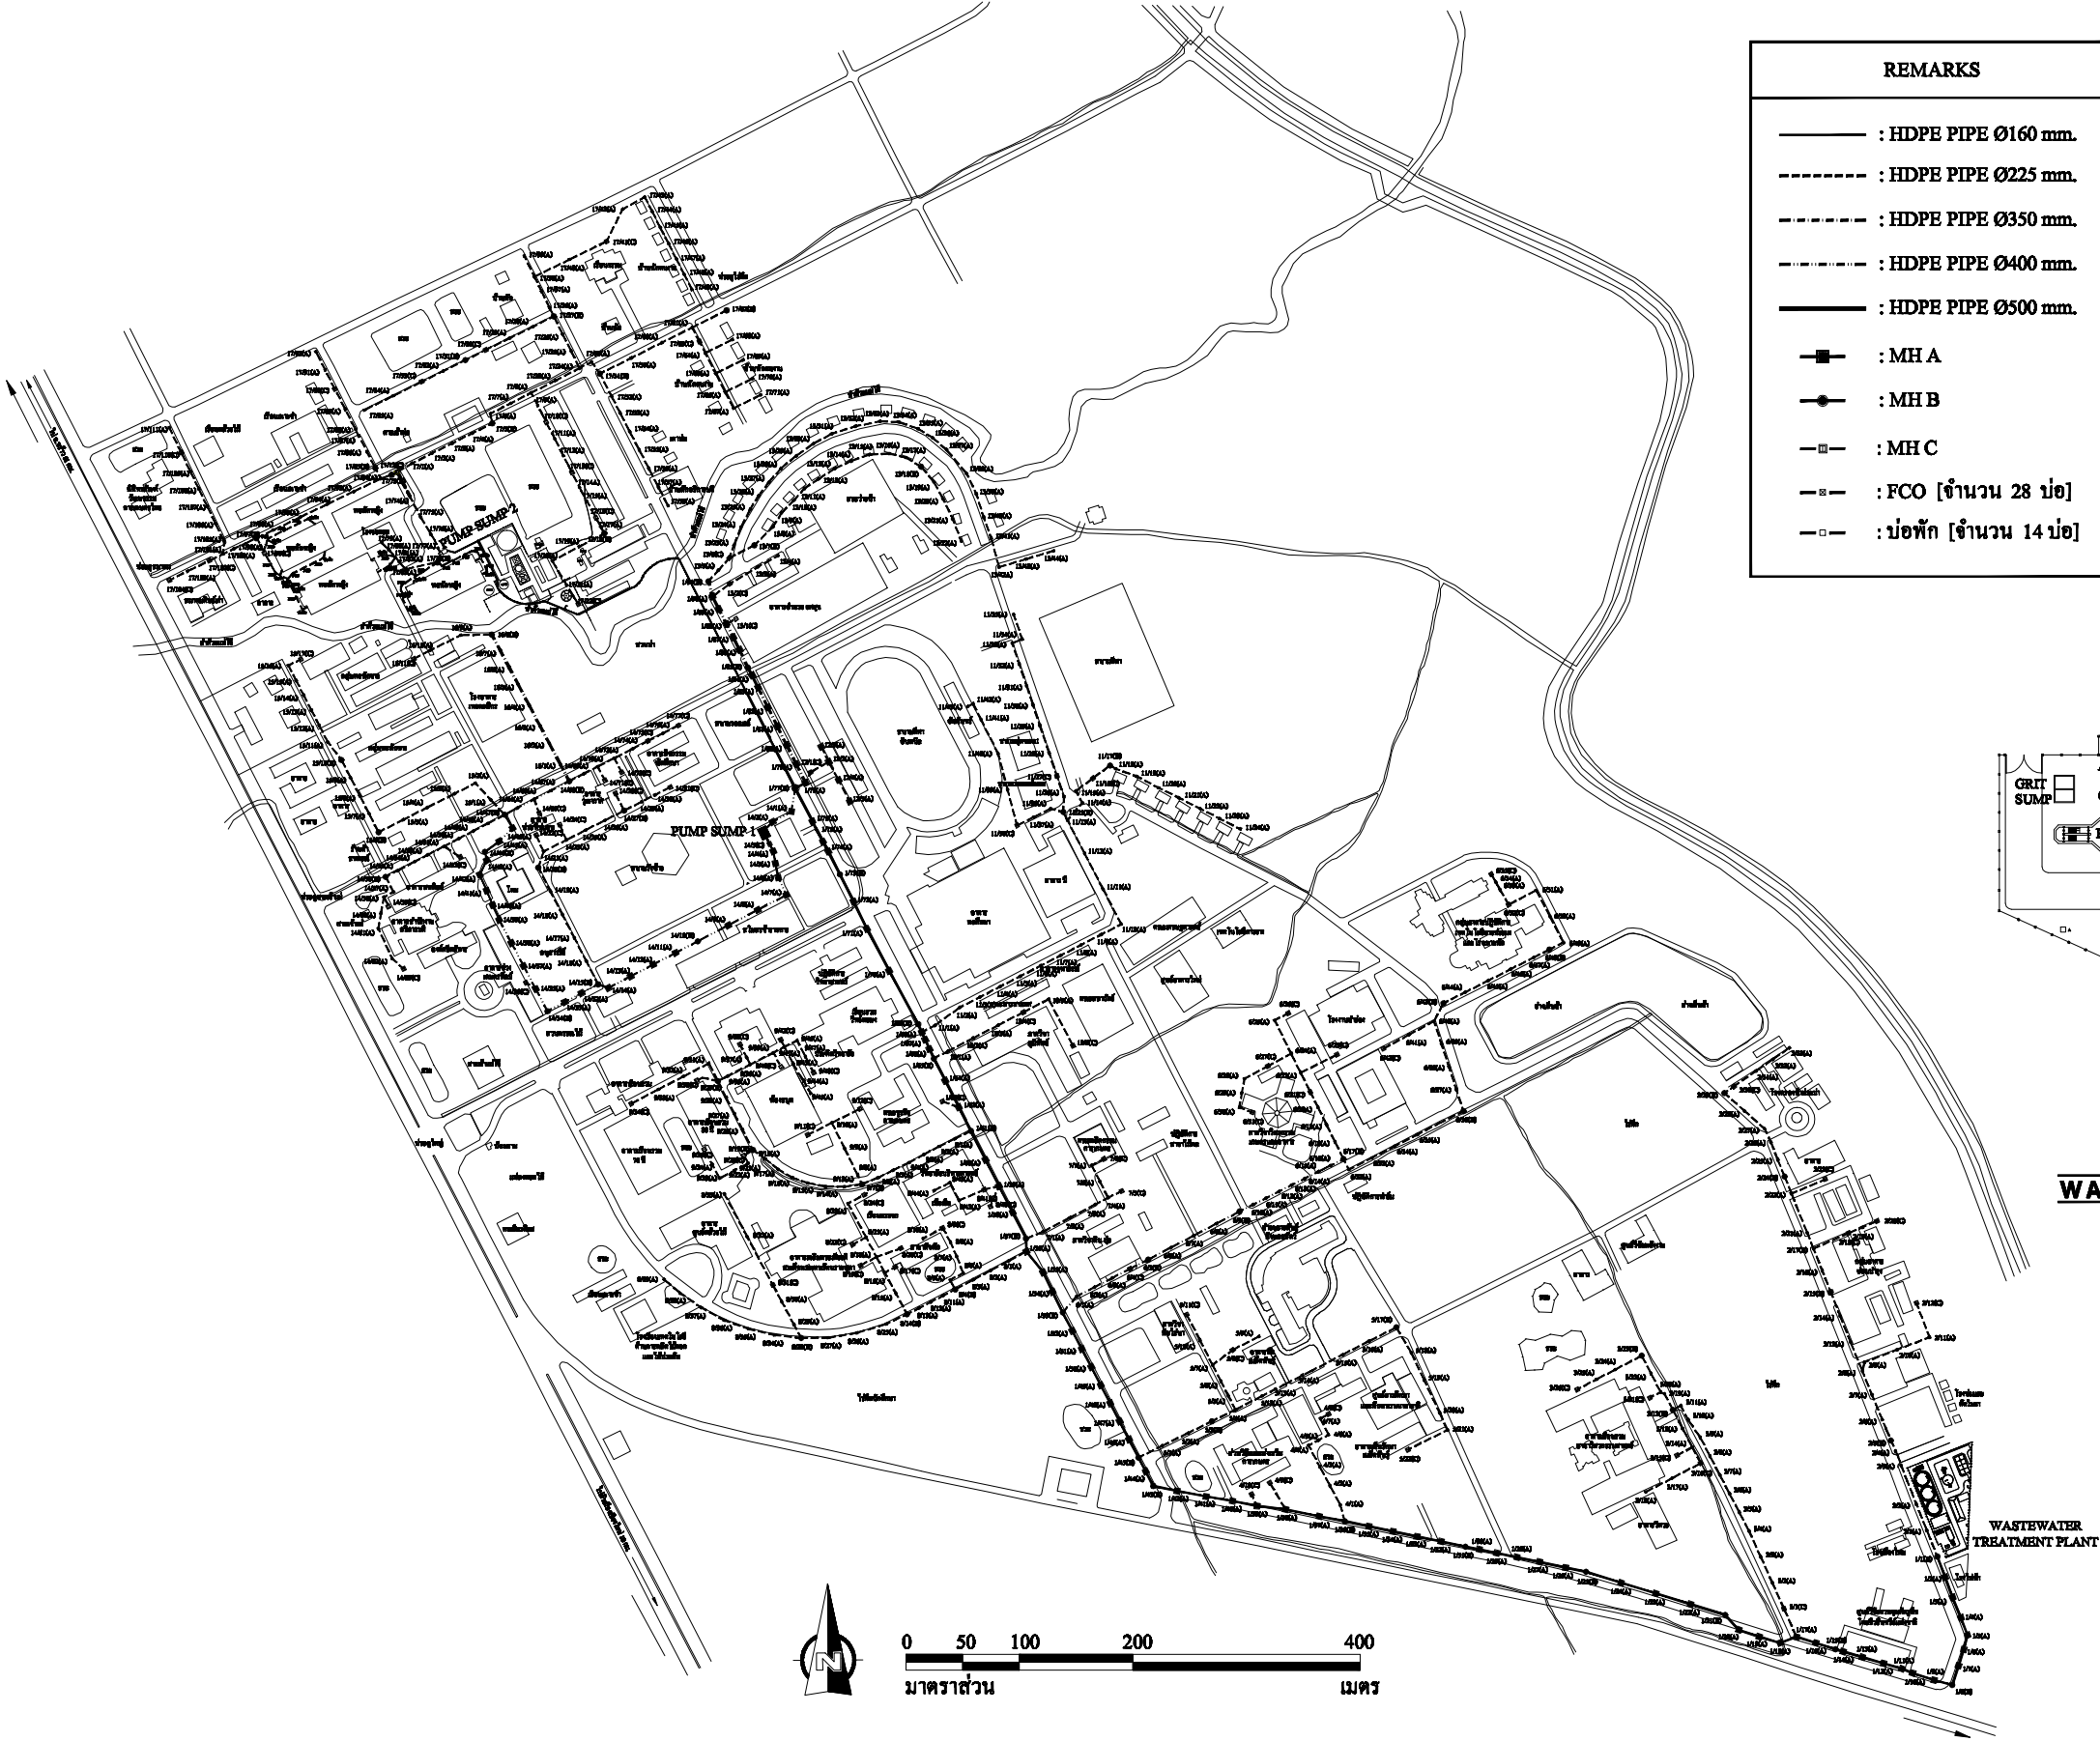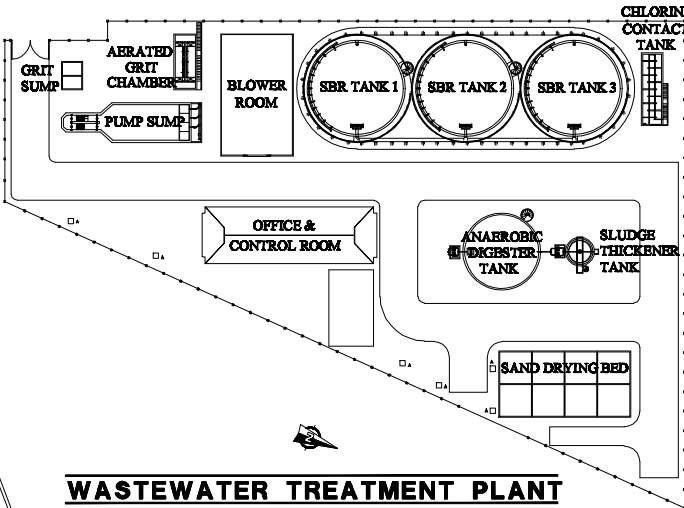

WASTEWATER COLLECTION SYSTEM